



Stunning Three Bedroom Apartment in the  
Heart of Knightsbridge

# Basil Street

SW3

£1,250 per week

**BERKSHIRE  
HATHAWAY**  
HOMESERVICES

LONDON

# PROPERTY DETAILS

**Guide Price**  
£1,250 per week

**Square Footage**  
1194

**Council Tax**  
E

**EPC Rating**  
D

A spacious well-presented apartment in this portered block situated close to Hyde Park and Sloane Street.

The apartment comprises two double bedrooms, third single bedroom and three shower rooms.

The reception room has direct access onto the communal gardens situated at the rear of the block.

## FEATURES

Three Bedrooms

Three Bathrooms

Ground Floor

Communal Gardens

Concierge/ Porter

Lift


Furnished

## LOCATION




**KNIGHTSBRIDGE LETTINGS**  
55-57 SLOANE AVENUE, SW3 3DH

020 7235 9641  
lettings.knightsbridge@bhslondon.com

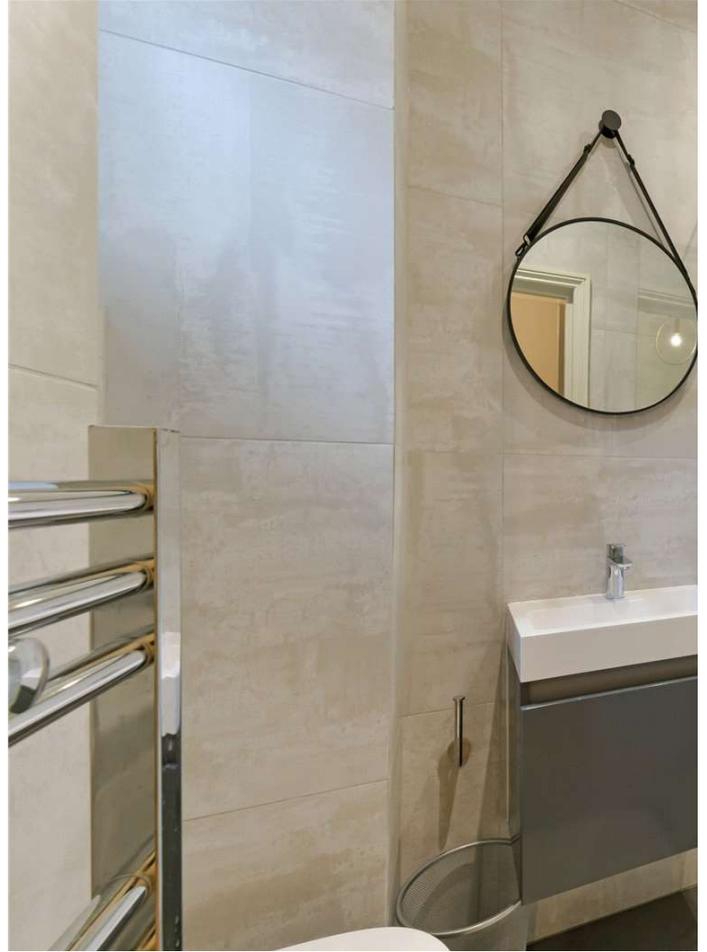

# FLOORPLAN

Lincoln House,  
Basil Street, SW3  
Approximate Gross Internal Area  
113.62 sq m / 1,223 sq ft  
( CH = Ceiling Heights )

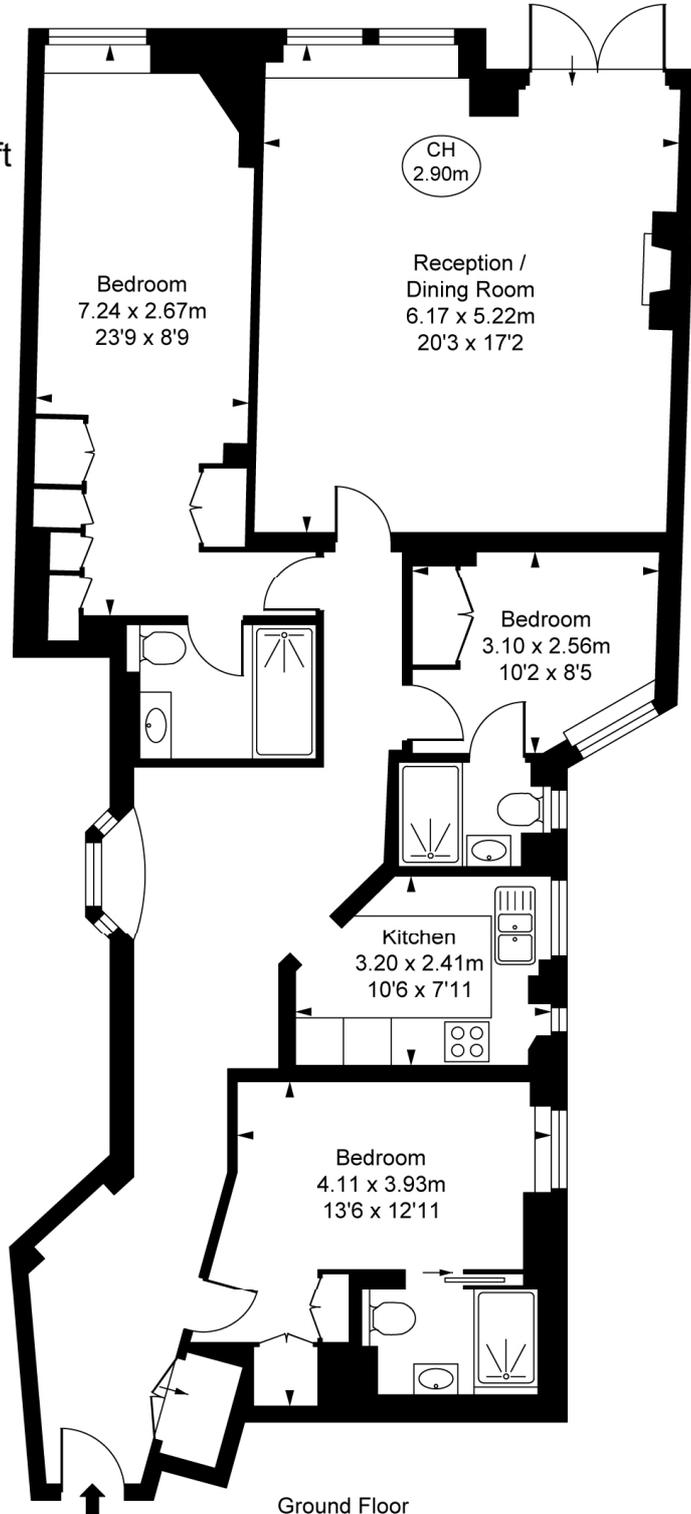

Ground Floor

This plan is not to scale. It is for guidance and not for valuation purposes.  
All measurements and areas are approximate only, and have been prepared in accordance with the current edition of the RICS Code of Measuring Practice.  
© Fulham Performance