



An Exclusive Two Bedroom Apartment In The Corinthia Residence

WHITEHALL PLACE

—CHARING CROSS, SW1A

- Two Bedroom
- Three Bathroom
- Concierge
- First Floor
- Lift
- Private Cinema
- 3,020 Sq Ft Approximately
- EPC Rating: D

MARYLEBONE & REGENTS PARK LETTINGS

20a Paddington Street, London, W1U 5QP

020 7486 6338

lettings.marylebone@bhhs-london.com

BHHSLondon.com

£7,000 p/w (£30,333.33 pcm)

WHITEHALL PLACE

-CHARING CROSS, SW1A

A stunning two-bedroom apartment forming part of exclusive Corinthia Residence, this private residence located moments from the River Thames and also have access to the adjoining Corinthia Hotel.


Situated on the first floor with lift access, designed for elegant living and entertaining, the Corinthia features home automation, enabling you to arrange lighting, heating, audio, and window blinds to be controlled remotely. This property benefits from a relaxing private cinema, and bar area, as well as contemporary


interiors and generously sized bedrooms and bathrooms.

The apartment features a bright spacious reception room, two luxurious bedrooms with high ceilings throughout. All the doors are constructed from ebonised Macassar, highly polished to produce a mirror-like sheen. The floors are constructed from fumed, straight-grained oak or covered in deep-pile silk carpets.

£7,000 p/w (£30,333.33 pcm)

EPC RATING - D

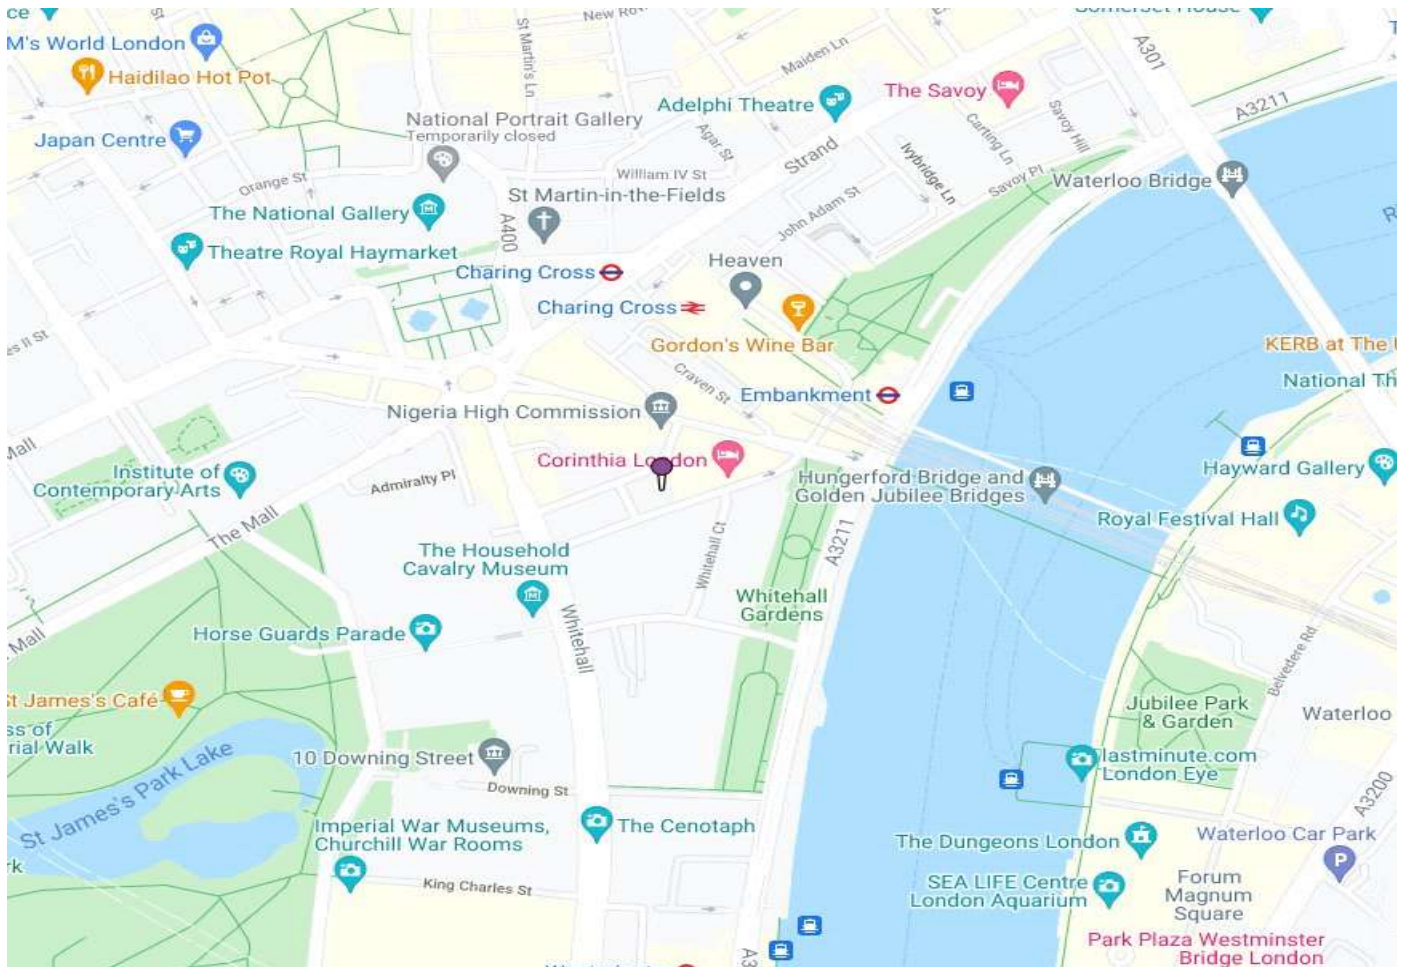


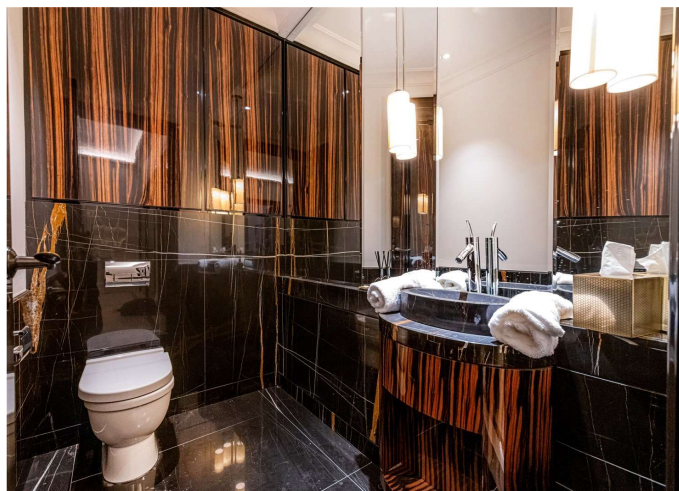

©2020 BHH Affiliates, LLC. An independently owned and operated franchisee of BHH Affiliates, LLC. Berkshire Hathaway HomeServices and the Berkshire Hathaway HomeServices symbol are registered service marks of Columbia Insurance Company, a Berkshire Hathaway affiliate.® Berkshire Hathaway HomeServices Kay & Co is a trading name of Oastcrown Properties Limited. Registered in England No. 1647019. Registered Office: 24-25 Albion Street, London W2 2AX. Authorized and regulated by the Financial Conduct Authority. A member of the franchise system of BHH Affiliates, LLC. Consumer Protection from Unfair Trading Regulations 2008. These details are for guidance only and complete accuracy cannot be guaranteed. If there is any point, which is of particular importance, verification should be obtained. They do not constitute a contract or part of a contract. All measurements are approximate. No guarantee can be given with regard to planning permissions or fitness for purpose. No apparatus, equipment, fixture or fitting has been tested. Items shown in photographs are NOT necessarily included. Interested Parties are advised to check availability and make an appointment to view before travelling to see a property.

Corinthia Residences

Approx. Gross Internal Area 3020 Sq Ft - 280.57 Sq M

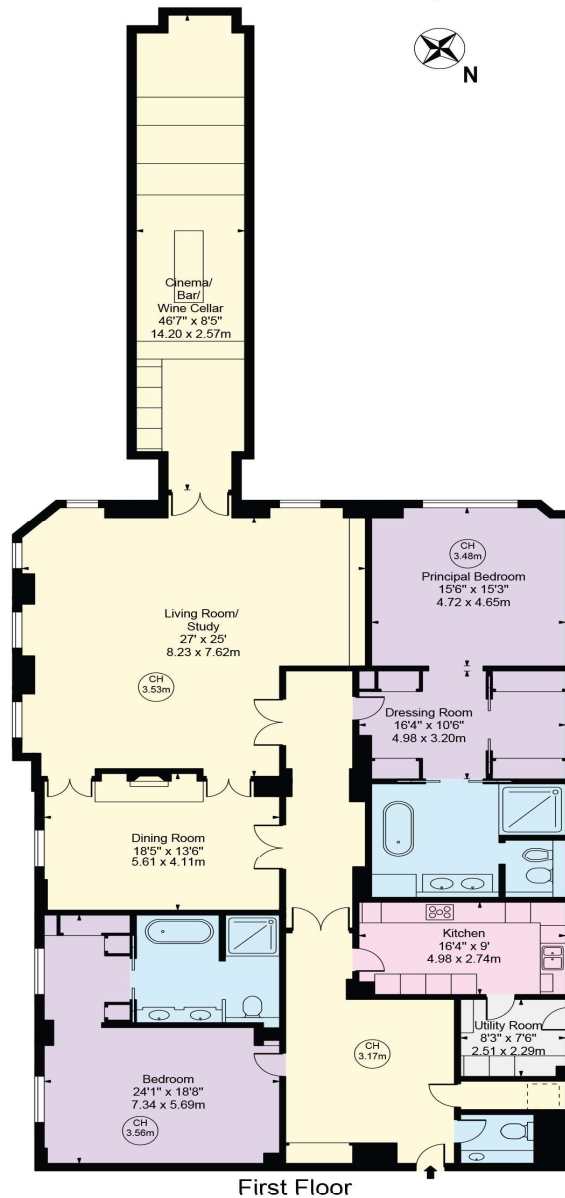

First Floor

For Illustration Purposes Only - Not To Scale

This floor plan should be used as a general outline for guidance only and does not constitute in whole or in part an offer or contract. Any intending purchaser or lessee should satisfy themselves by inspection, searches, enquiries and full survey as to the correctness of each statement. Any areas, measurements or distances quoted are approximate and should not be used to value a property or be the basis of any sale or let. Copyright Morriarti Photography & Design LTD



**BERKSHIRE
HATHAWAY**
HomeServices

London
Kay & Co
Marler & Marler